


CHAPTER VIII
TRAFFIC CONTROL DEVICES

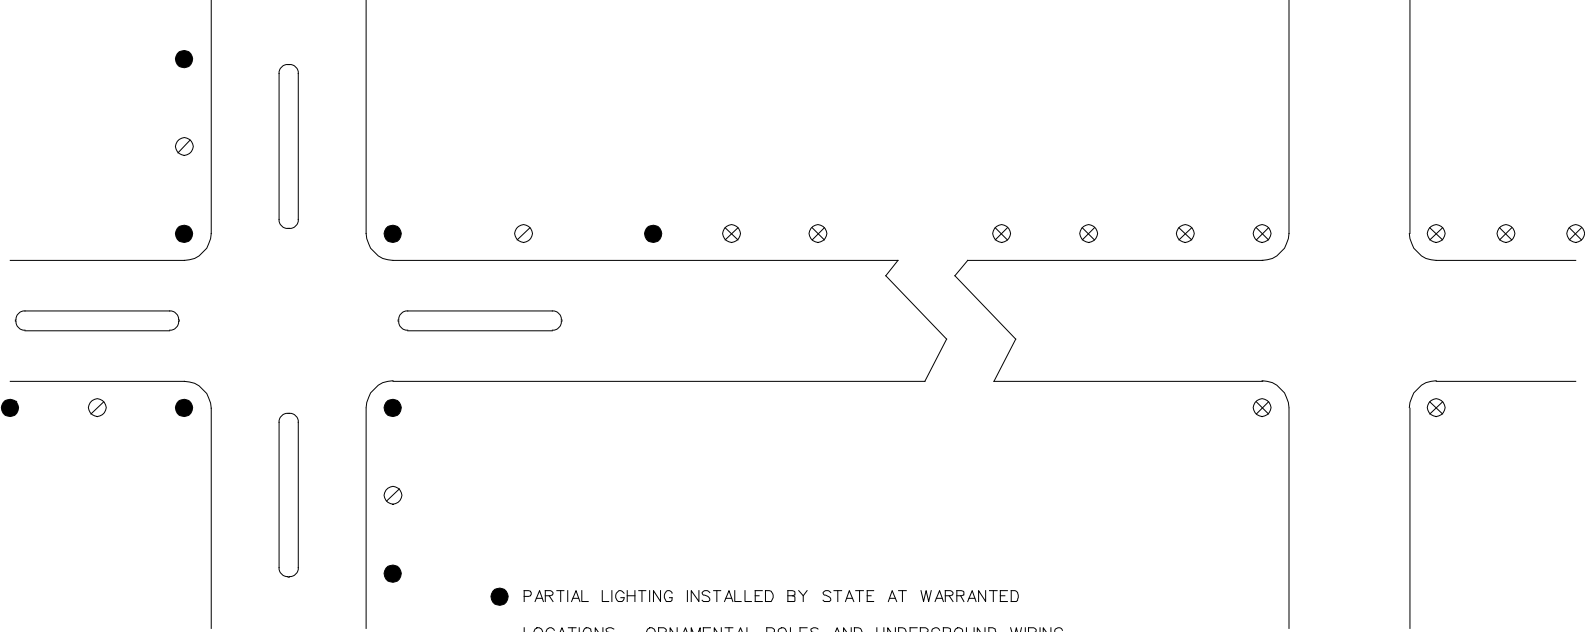

- PARTIAL LIGHTING INSTALLED BY STATE AT WARRANTED LOCATIONS - ORNAMENTAL POLES AND UNDERGROUND WIRING.
- ⊘ ADDITIONAL LUMINAIRES BY OTHERS TO PROVIDE AVERAGE INTENSITY ESTABLISHED BY CONTINUOUS LIGHTING - ORNAMENTAL POLES AND UNDERGROUND WIRING.
- ⊗ CONTINUOUS LIGHTING BY OTHERS PROVIDING MINIMUM FOOT CANDLE. *ORNAMENTAL POLES AND UNDERGROUND WIRING
*ORNAMENTAL POLES & OVERHEAD WIRING; *WOOD POLES AND OVERHEAD WIRING.
- *TYPE OF POLE & WIRING TO DEPEND ON FIELD CONDITIONS.

Typical Lighting Plan for Lighting by Permit

Figure 8-01.7